


Data-CAM Tree Manager

Section Veiw Looking Downstream

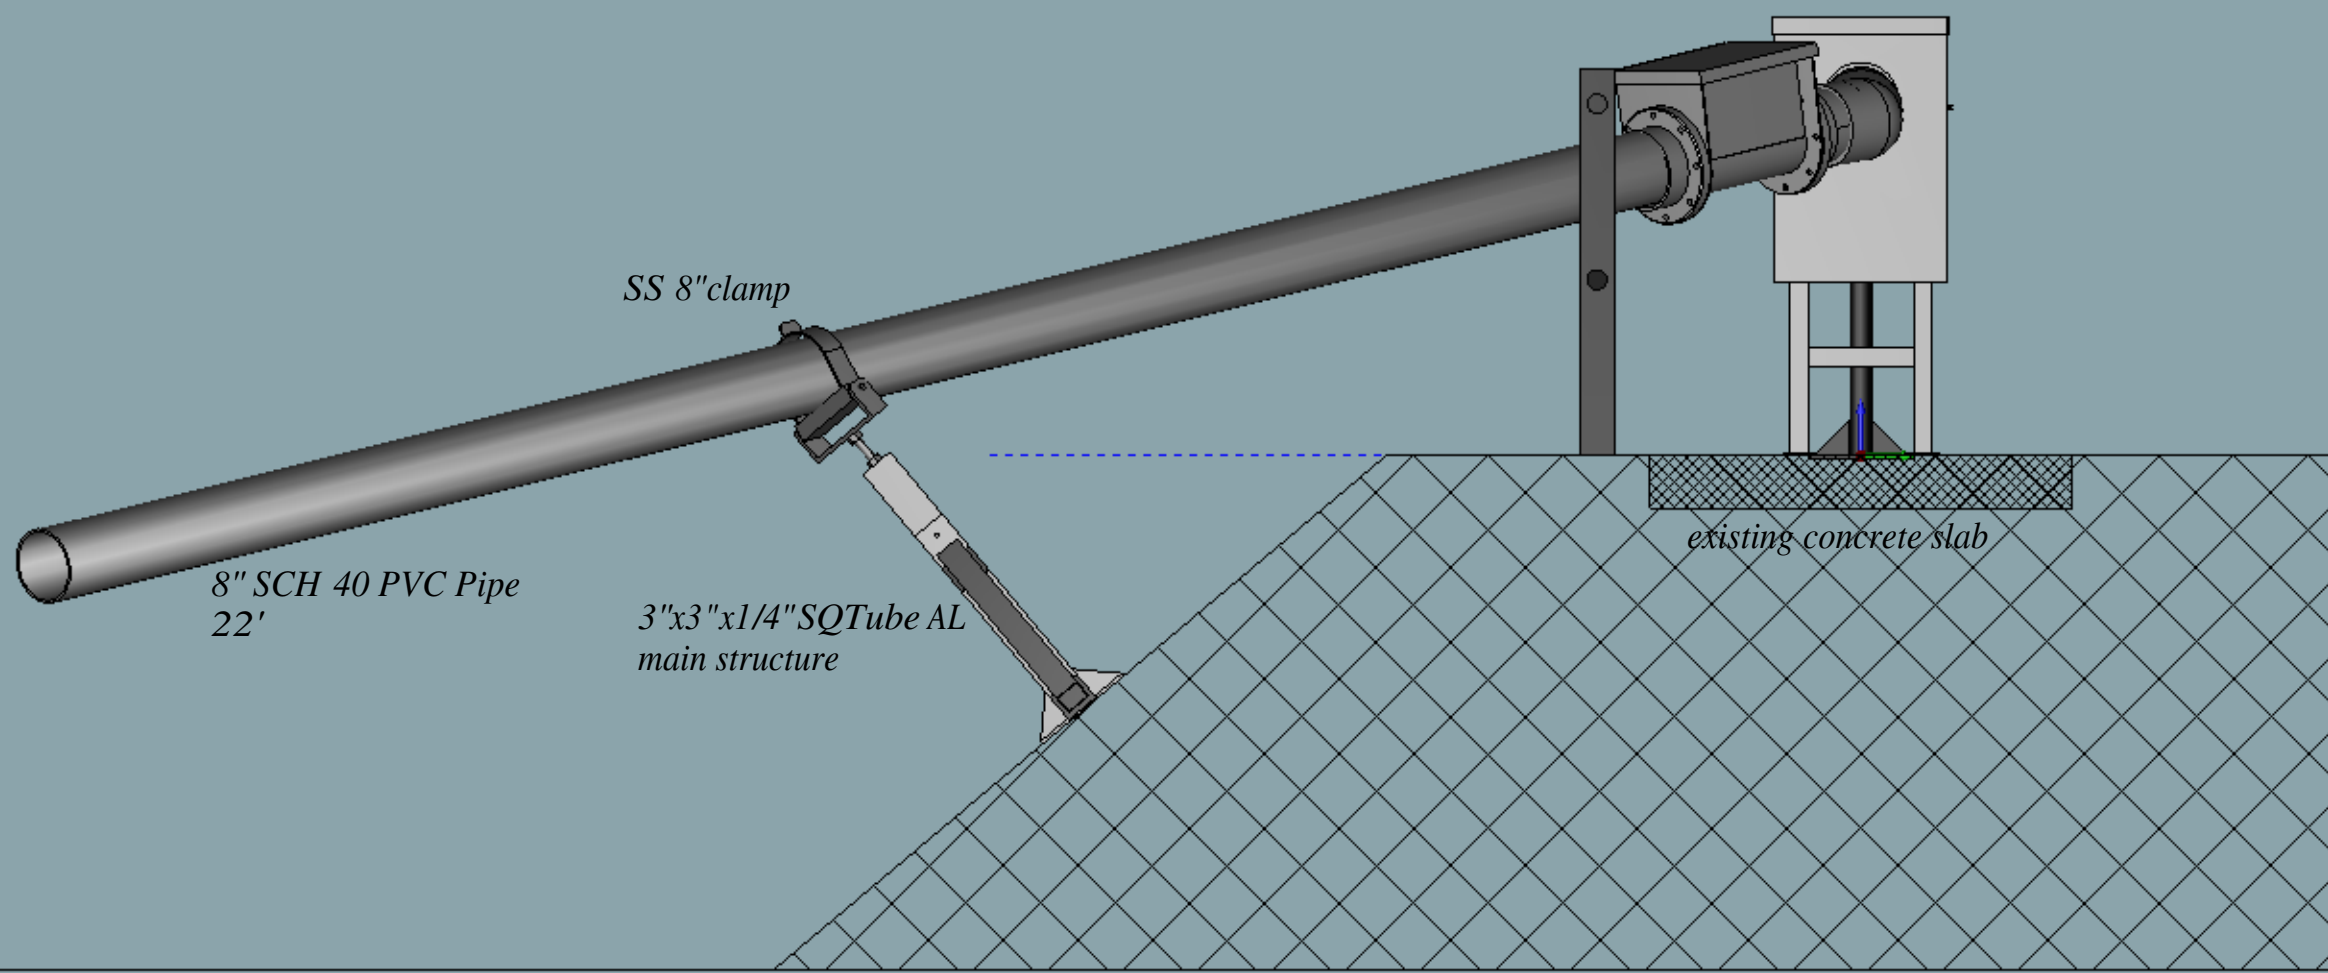

8" SCH 40 PVC Pipe
22'

SS 8" clamp

3"x3"x1/4" SQTube AL
main structure

existing concrete slab

Water level 73'

All concrete anchors
1/2" SS 6828 filbs pullout

