

Fish Passage Plan (FPP) Change Request Form

Change Form # & Title: 16MCN001 – Added FOGs to Figure MCN-1
Date Submitted: December 17, 2015
Project: MCN
Requester Name, Agency: Lisa Wright, Corps RCC
Final Action: **APPROVED – December 17, 2015**

FPP Section: Figure MCN-1. McNary Lock & Dam General Site Plan.

Justification for Change: FPOM was updated at the November 2015 meeting regarding ongoing maintenance of the McNary Dam floating orifice gates (FOGs). FPOM requested a schematic showing the locations of the open FOGs.

The FOGs start in the south corner of the powerhouse at number 1 and are evenly spaced to the north corner number 44. The twelve open FOGs numbered on the figure are: 1, 3, 4, 8, 14, 21, 26, 32, 37, 41, 43, 44.

Proposed Change:

See Figure MCN-1 on next page with open FOGs numbered along the powerhouse.

Comments:

Record of Final Action: APPROVED at FPOM meeting December 17, 2015

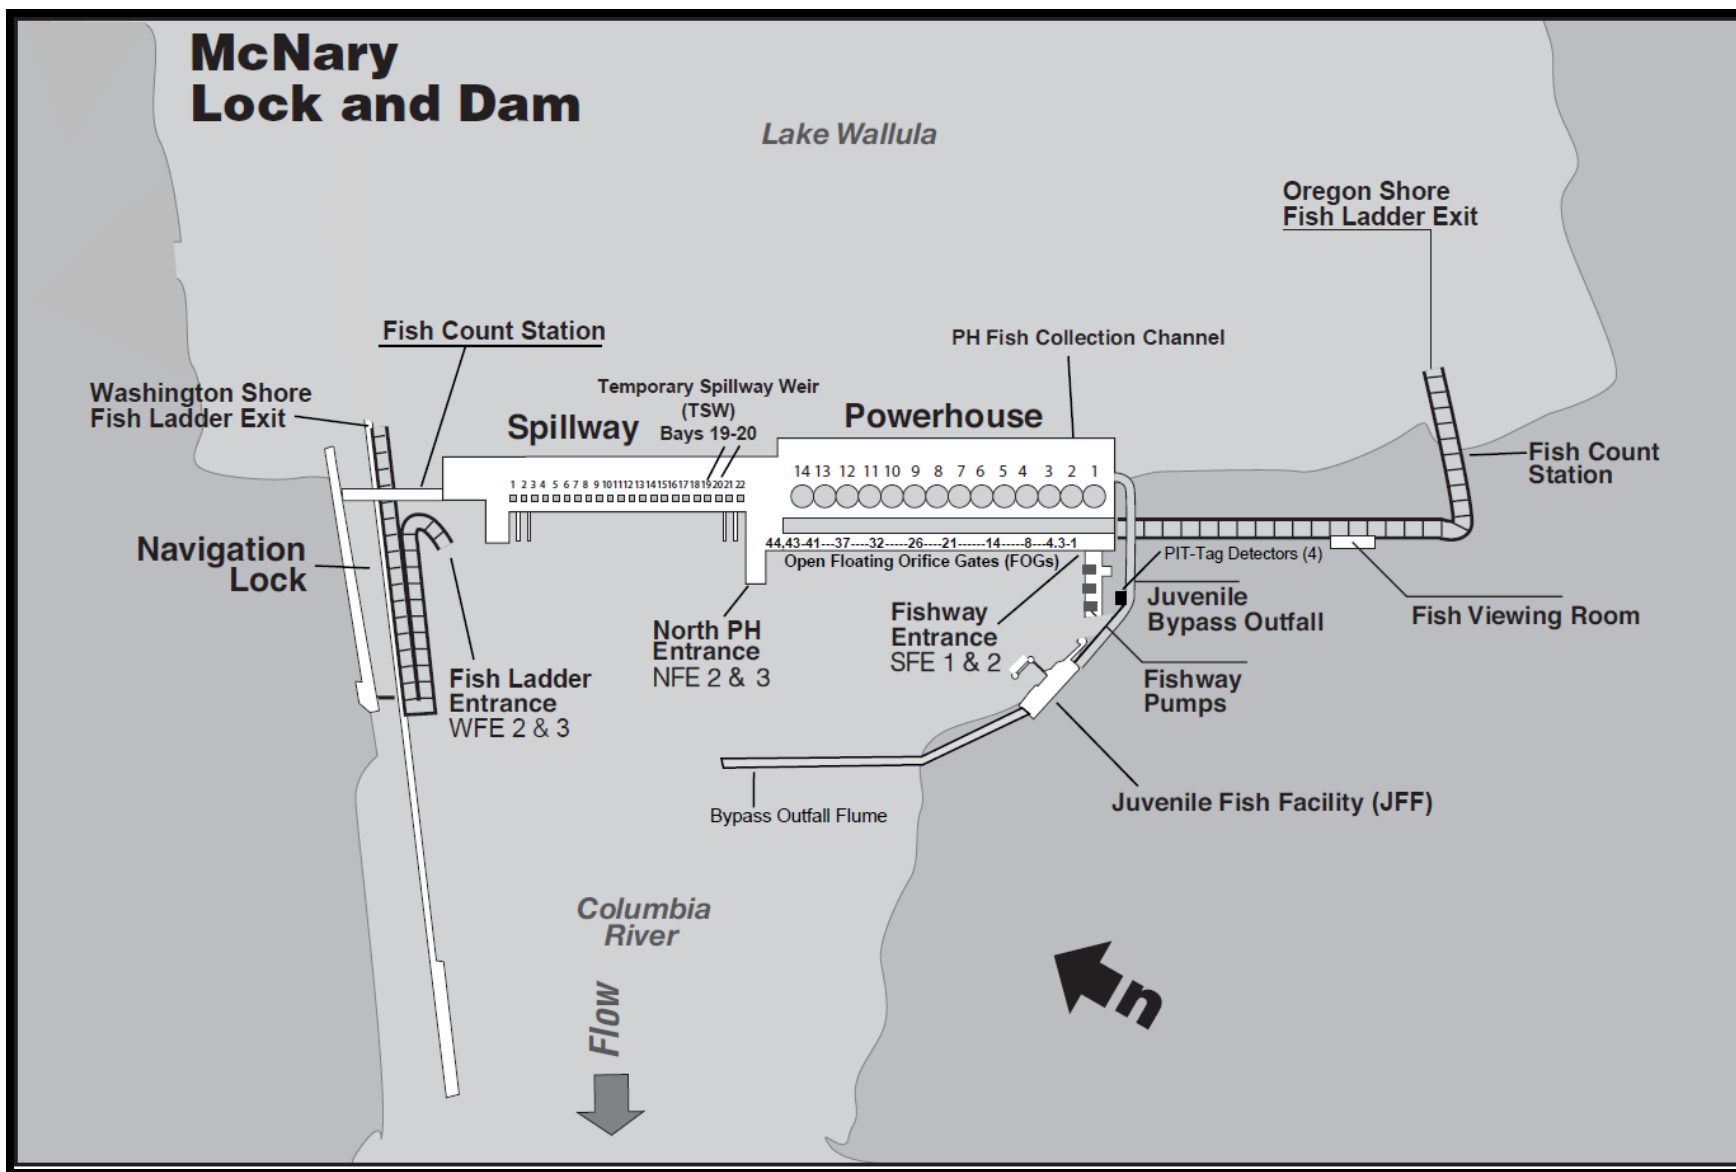


Figure MCN-1. McNary Lock & Dam General Site Plan.