


MATCH LINE SHEET 8

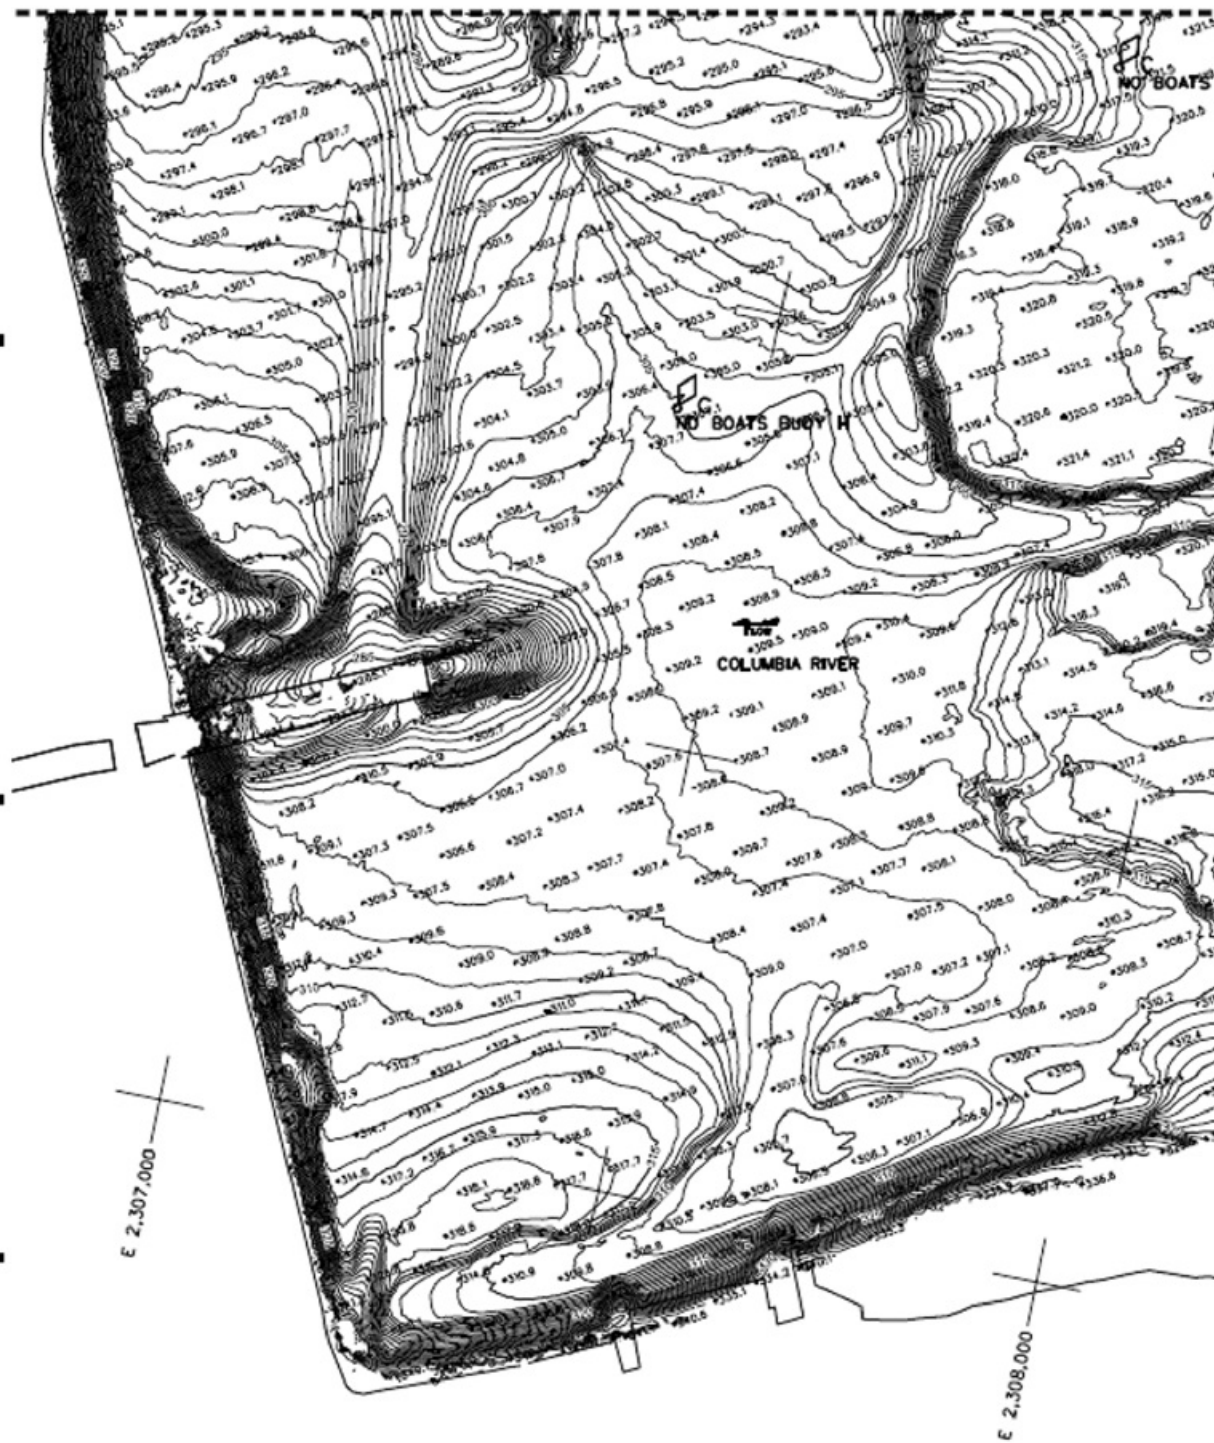


**USCC ADS TO NAVIGATION**

NO.	NORTHING	EASTING	NAME	DESCRIPTION
12850	220346	2307814	BUOY G	WHITE CAN
12855	219873	2307408	BUOY H	WHITE CAN

**NOTE:**

- HORIZONTAL DATUM IS NAD27. PROJECTION IS WASHINGTON STATE PLANE SOUTH. VERTICAL DATUM IS NGVD29. ALL UNITS ARE IN U.S. SURVEY FEET.

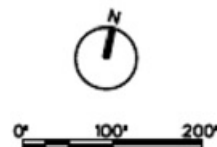

**MCNARY LOCK AND DAM  
FOREBAY**



U.S. Army Corps  
of Engineers  
Walla Walla District

DATE	20 JANUARY 2012
TASK ORDER NO.	06
CONTRACT NO.	W912EF-10-3-0002
PROJECT NO.	002
ISSUED BY	TERRASOFT, LTD.
TEL. NO.	

U.S. ARMY ENGINEER DISTRICT  
CORPS OF ENGINEERS  
WALLA WALLA, WASHINGTON

**TERRASOFT**  
PROFESSIONAL ENGINEERING ARCHITECTURE  
SURVEYING AND LANDSCAPE ARCHITECTURE

MCNARY LOCK AND DAM  
COLUMBIA RIVER FOREBAY AND FOREBAY  
W912EF-10-3-0002 T.O. NO. 6  
MULTIBEAM HYDROGRAPHIC SURVEY  
TIDALGAGE AND FOREBAY

Sheet number:

V-009

Sheet 9 of 16